


Plan Mansarda  
cota:9.600  
s/c 1:100

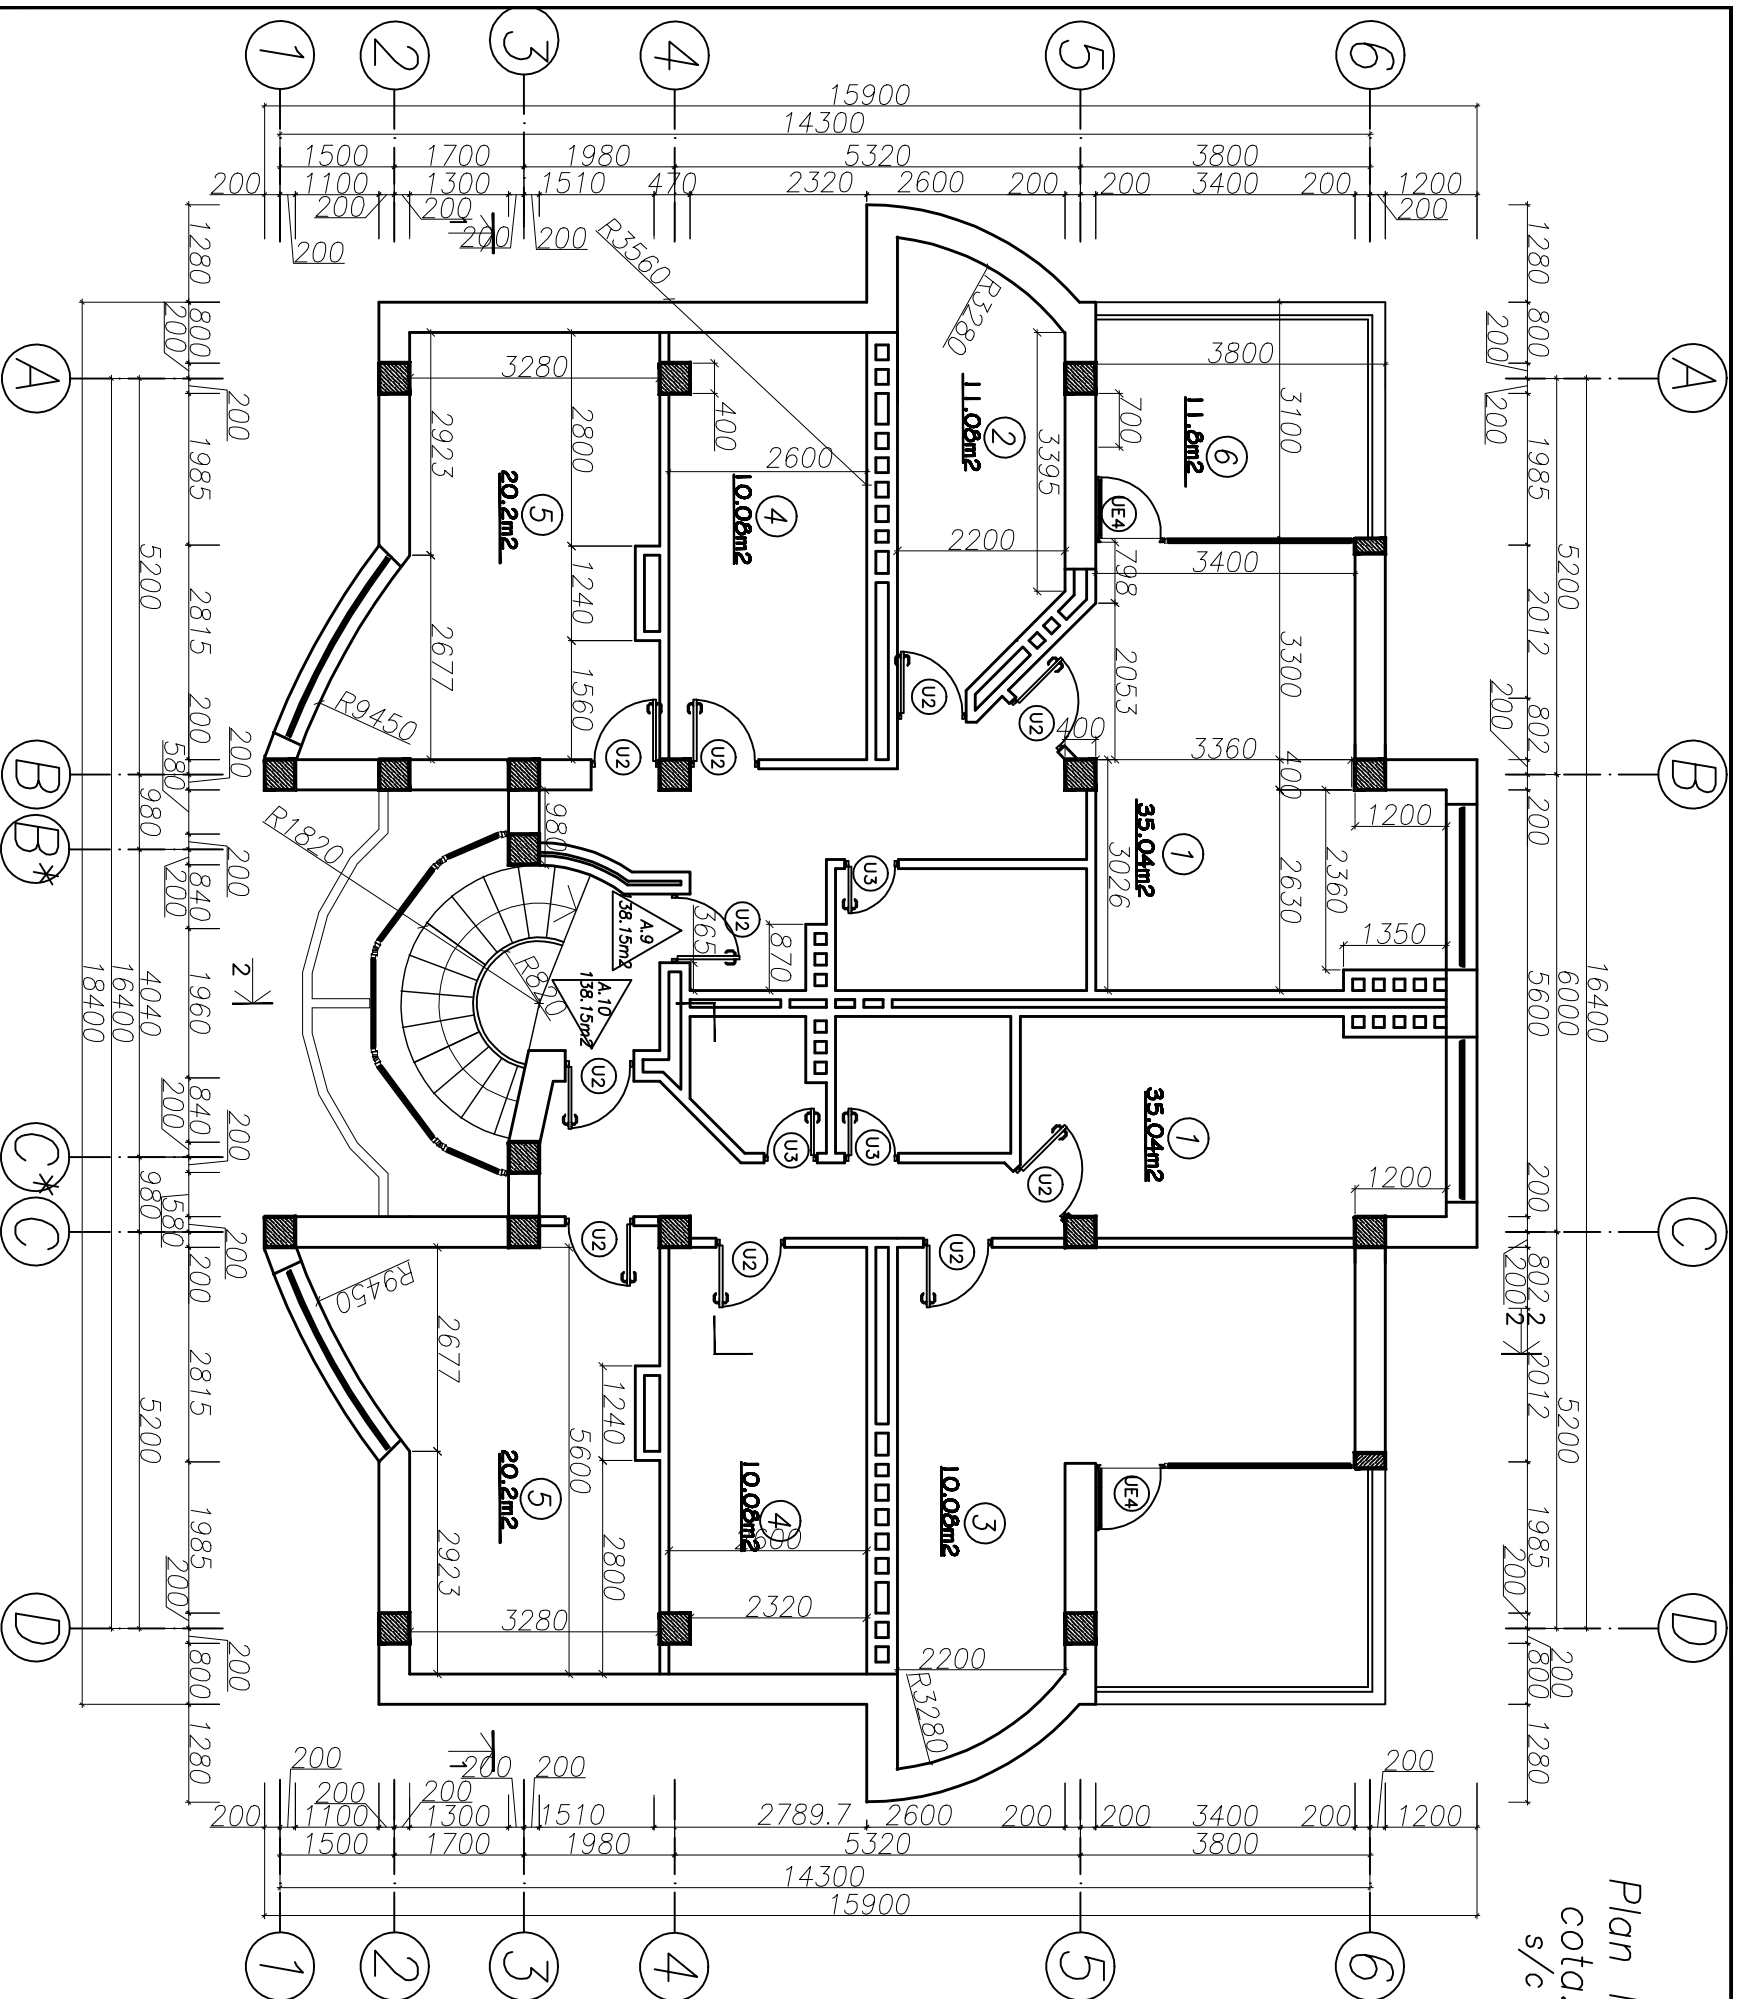

Specificatia incaperilor

NR.	DENUMIREA	SUPRAFATA M2
cota: 9.400		
Plan mansarda Apartament 9 cota: 9.400		
1	Camera de zi	35.04
2	Bucatarie	11.08
3	Hol	10.3
4	Bloc sanitar	10.08
5	Dormitor	20.2
Total		86.7
6	Balcon	15.69
Total		102.39
Plan mansarda Apartament 10 cota: 9.400		
1	Camera de zi	35.04
2	Hol	10.3
3	Bucatarie	11.08
4	Bloc sanitar	10.08
5	Dormitor	20.2
Total		86.7
6	Balcon	15.69
Total		102.39

<b>053-01-SAC</b>			
Beneficiar: SRL "BISELLIO"			
Mod. N. Part		Faza Nr. Doc	
Arhitect		Demaschin I	
Proiectant		Bulet P.	
Semanatura		Data	
		10-2007	
Casa de locuit in or. Chisinau			
str. Moara Rosie			
Plan mansarda cota:9.600		SC "MOPROJECT" SRL	
(resistemantizare)		CHISINAU	
		Faza	Planse
		PE	17
			23